

SUMMER 2019 CONSTRUCTION UPDATE

T C A P S · CAPITAL PROJECTS & PLANNING



COURTADE ELEMENTARY

SUMMER 2019 CONSTRUCTION UPDATE

T C A P S · CAPITAL PROJECTS & PLANNING



COURTADE ELEMENTARY

SUMMER 2019 CONSTRUCTION UPDATE

T C A P S - CAPITAL PROJECTS & PLANNING



SILVER LAKE ELEMENTARY

SUMMER 2019 CONSTRUCTION UPDATE

T C A P S - CAPITAL PROJECTS & PLANNING



SILVER LAKE ELEMENTARY

SUMMER 2019 CONSTRUCTION UPDATE

T C A P S · C A P I T A L P R O J E C T S & P L A N N I N G



L O N G L A K E E L E M E N T A R Y

SUMMER 2019 CONSTRUCTION UPDATE

T C A P S - CAPITAL PROJECTS & PLANNING



WILLOW HILL ELEMENTARY

SUMMER 2019 CONSTRUCTION UPDATE

T C A P S - CAPITAL PROJECTS & PLANNING



WILLOW HILL ELEMENTARY

SUMMER 2019 CONSTRUCTION UPDATE

T C A P S - CAPITAL PROJECTS & PLANNING



WILLOW HILL ELEMENTARY

SUMMER 2019 CONSTRUCTION UPDATE

T C A P S · C A P I T A L P R O J E C T S & P L A N N I N G



W E S T M I D D L E S C H O O L

SUMMER 2019 CONSTRUCTION UPDATE

T C A P S · C A P I T A L P R O J E C T S & P L A N N I N G



WEST MIDDLE SCHOOL

SUMMER 2019 CONSTRUCTION UPDATE

T C A P S · CAPITAL PROJECTS & PLANNING



WEST SENIOR HIGH SCHOOL

SUMMER 2019 CONSTRUCTION UPDATE

T C A P S · C A P I T A L P R O J E C T S & P L A N N I N G



WEST SENIOR HIGH SCHOOL

SUMMER 2019 CONSTRUCTION UPDATE


T C A P S - CAPITAL PROJECTS & PLANNING




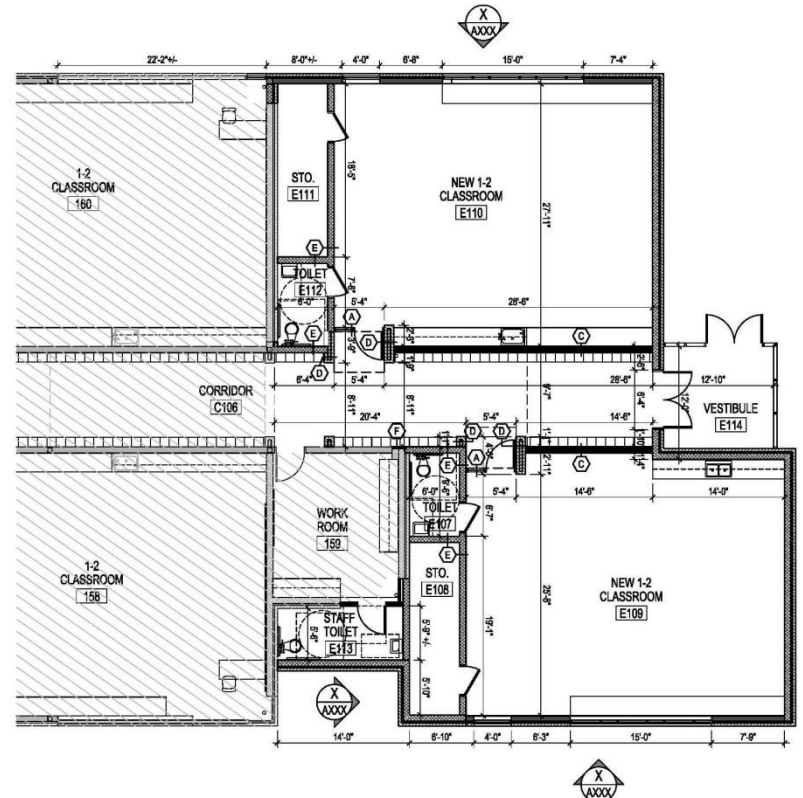
AROUND THE DISTRICT

UPCOMING PROJECTS


T C A P S · CAPITAL PROJECTS & PLANNING

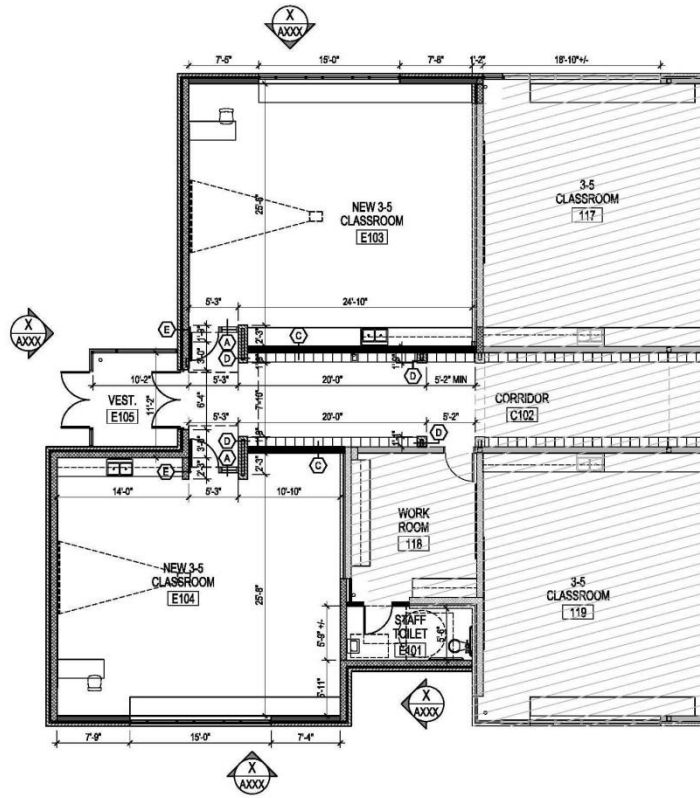

 **A2** WEST WING FLOOR PLAN
A101 1/8" = 1'-0"



 **A1** EAST WING FLOOR PLAN
A101 1/8" = 1'-0"

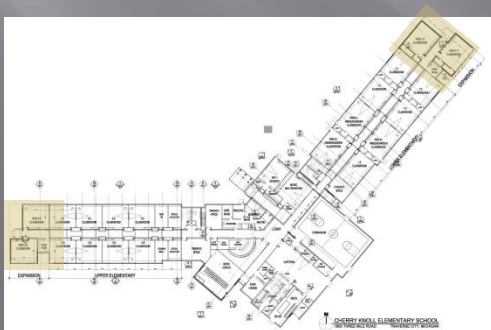

CHERRY KNOLL CLASSROOM ADDITIONS

UPCOMING PROJECTS

T C A P S · CAPITAL PROJECTS & PLANNING

EXISTING VISITOR
GRANDSTANDS

TRAVERSE CITY

TRAVERSE CITY

10- 20- 30- 40- 50 -40 -30 -20 -10
 10- 20- 30- 40- 50 40- 30- 20- 10-

EXISTING HOME
GRANDSTANDS



SITE CONCEPT 1
 TRAVERSE CITY AREA PUBLIC SCHOOLS
 THIRLBY / CLELLN LOOMIS CAMPUS
 SCALE 1/8" = 1'-0"


THIRLBY FIELD TURF REPLACEMENT

UPCOMING PROJECTS

T C A P S - CAPITAL PROJECTS & PLANNING

NEW PAVILION NOTES:
BUILDING TO HOUSE LOCKER ROOMS, OFFICIALS ROOMS, INDOOR PRACTICE SPACE, RESTROOMS AND CONCESSIONS

PRELIMINARY - FOR REVIEW ONLY

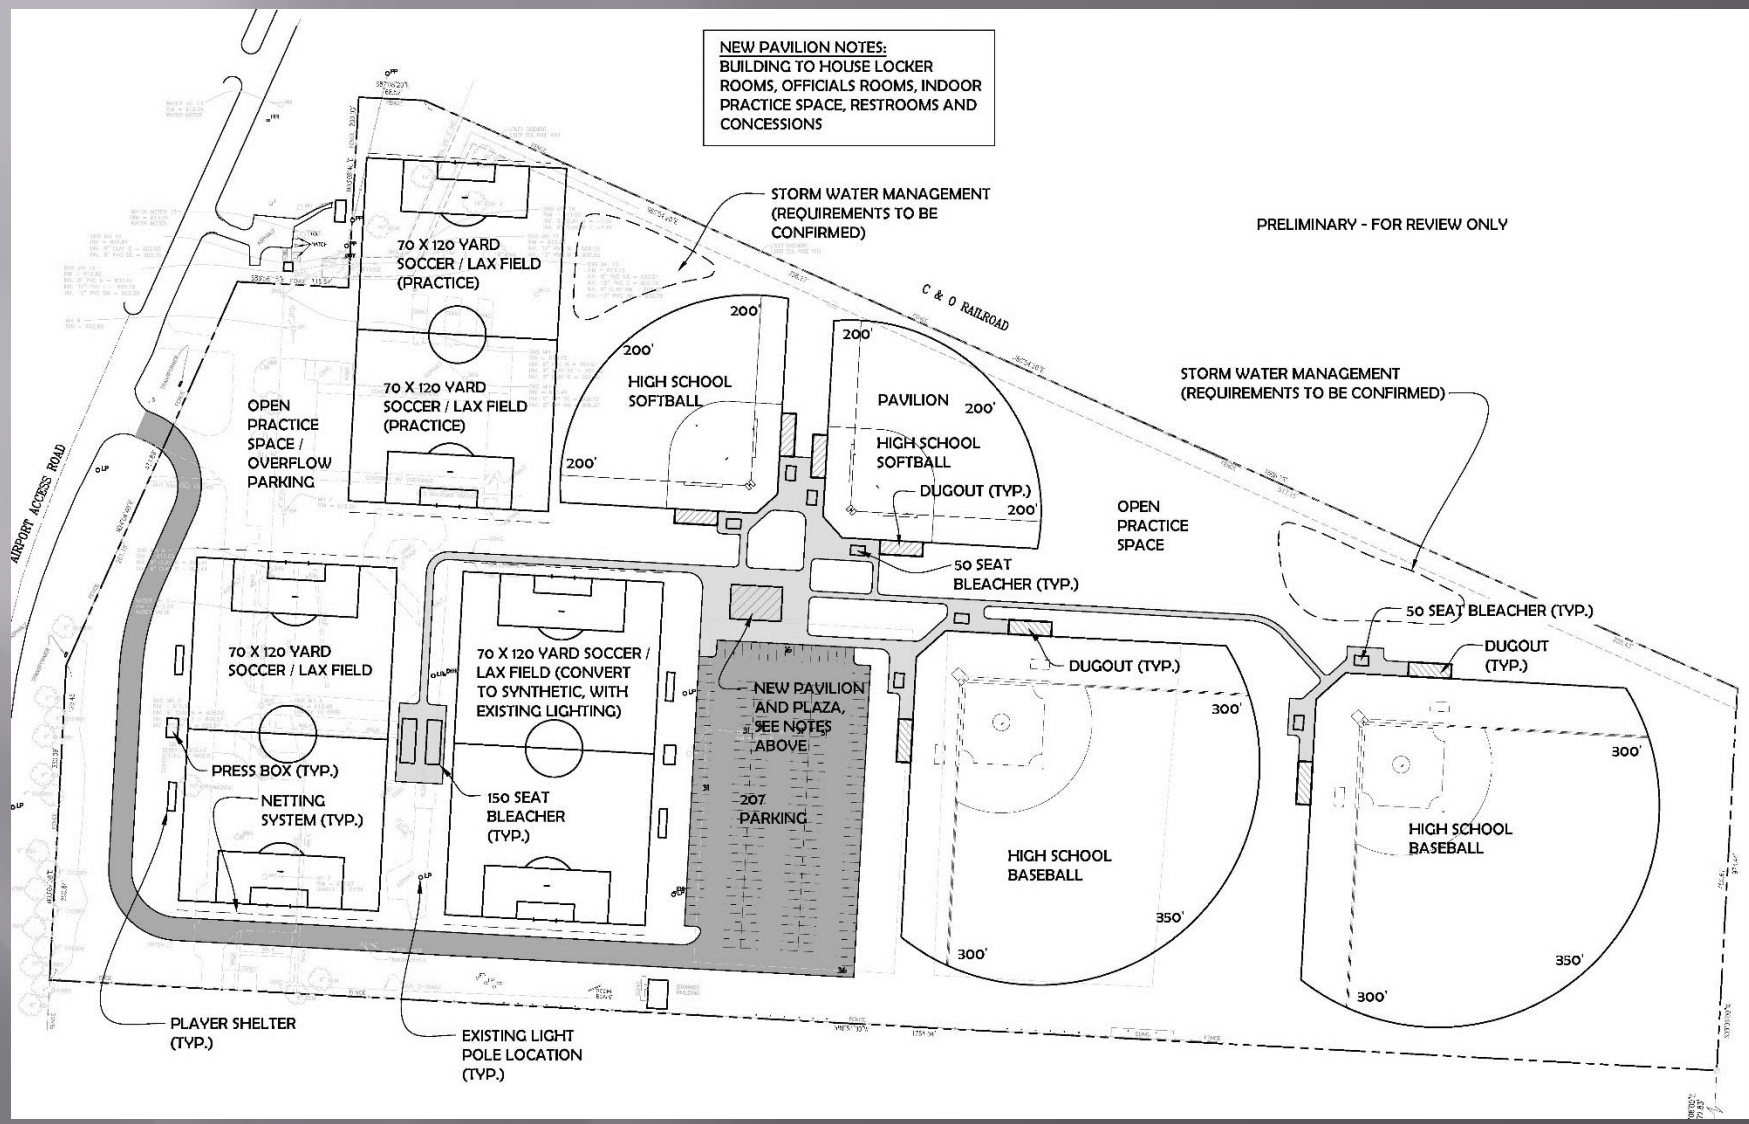

UPCOMING PROJECTS

T C A P S - CAPITAL PROJECTS & PLANNING



BLAIR ELEMENTARY SCHOOL

IN DESIGN
OUT FOR BID:
JANUARY 2020



WESTWOODS ELEMENTARY SCHOOL